


Werklicht DMX ch 46+47
Zaallicht DMX ch 48

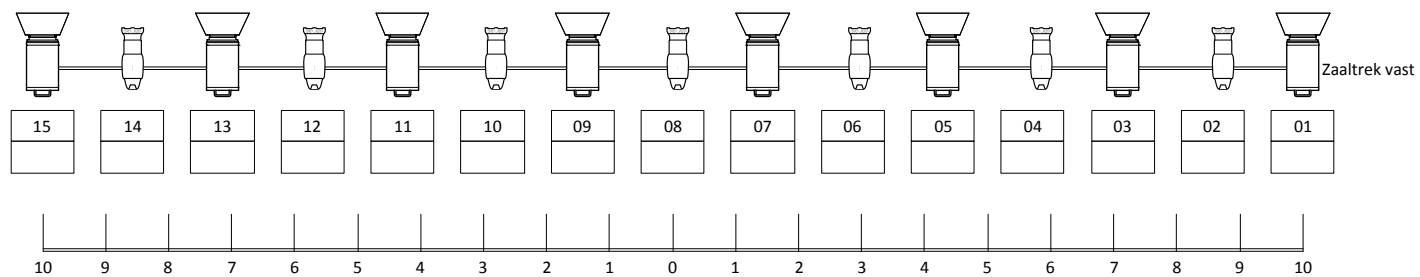

Los licht;

- 12x ADB C101 PC 1000W
- 04x Profiel ETC Junior zoom 25/50 575W
- 20x PAR MFL 1000W
- 06x Vloerstatief
- 06x Multipar MFL 575W

Beschikbare Filters;

- 101-103-104-105-106-107-109-111-113-115-116-117-118-119-120-124-126-128-132-136-139-141-142-147-151-152-153-156-158-161-164
- 180-181-195-200-201-202-203-204-207-343

Beschikbare Frost;

- R119

Beschikbare filters tbv horizon;

- 106-139-180-195-158-343

| | | |
|------------------------------|------------------|---------------------------|
| Project | | |
| Lichtplan CC Den Herd Bladel | | |
| Reference | Drawn By | Loadin Show Loadout |
| CC Den Herd Bladel | R. van Gisbergen | 26-9-13 |
| CAD File Name | Designer | Version |
| Lichtplan Den Herd.vwx | P Vughts | v 1.0 |