


Werklicht DMX ch 46+47
Zaallicht DMX ch 48

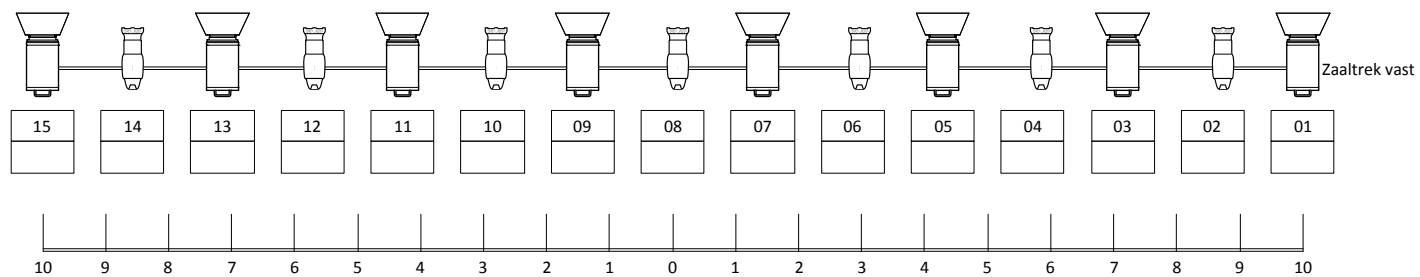

Los licht;

- 12x ADB C101 PC 1000W
- 04x Profiel ETC Junior zoom 25/50 575W
- 20x PAR MFL 1000W
- 06x Vloerstatief
- 06x Multipar MFL 575W

Beschikbare Filters;

- 101-103-104-105-106-107-109-111-113-115-116-117-118-119-120-124-126-128-132-136-139-141-142-147-151-152-153-156-158-161-164
- 180-181-195-200-201-202-203-204-207-343

Beschikbare Frost;

- R119

Beschikbare filters tbv horizon;

- 106-139-180-195-158-343

Project		
Lichtplan CC Den Herd Bladel		
Reference	Drawn By	Loadin Show Loadout
CC Den Herd Bladel	R. van Gisbergen	26-9-13
CAD File Name	Designer	Version
Lichtplan Den Herd.vwx	P Vughts	v 1.0